


Appendix 2.3 - Superstructure Period
 From 21/02/2018 to 20/03/2019

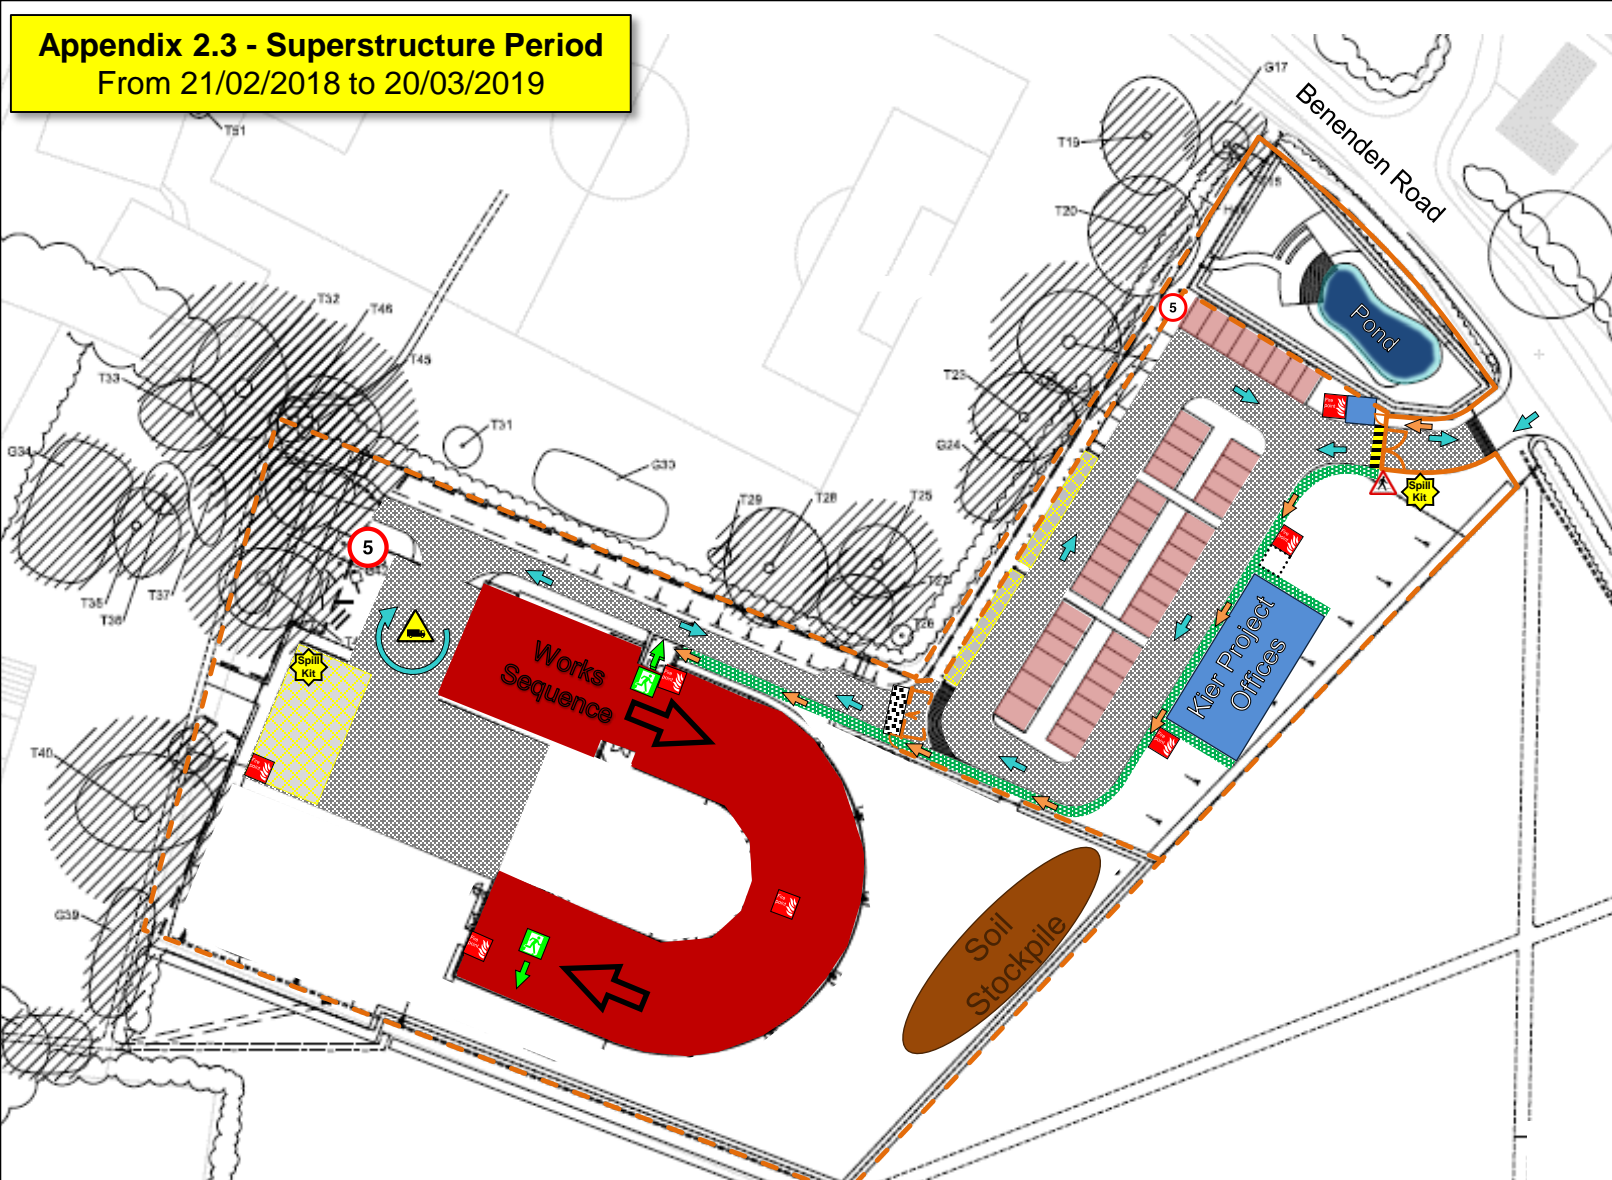

- = Solid Hoarding
- = Heras Fencing
- = Project Offices
- = Site Pedestrian Route
- = Site Vehicle Route
- = Site Pedestrian Access to Works Area
- = Pedestrian Crossing Point
- = Site Speed Limit
- = First Aid (Available in Kier Project Offices)
- = Fire Exits (Must be kept clear at all times)
- = Spill Kit Locations
- = Moving Plant & Vehicles
- = Fire Points
- = Site Parking (43no)
- = Material Storage Areas
- = Wheel Wash



Benenden C of E Primary School

Draft Proposed Site Wide Fire Plan & Traffic Plan

Appendix 2.3 - Superstructure Works
 Revision - Draft 23.05.18

Activities

- Steel frame installation
- Scaffold erection

Received - 26 September 2018
 Planning Applications Group