














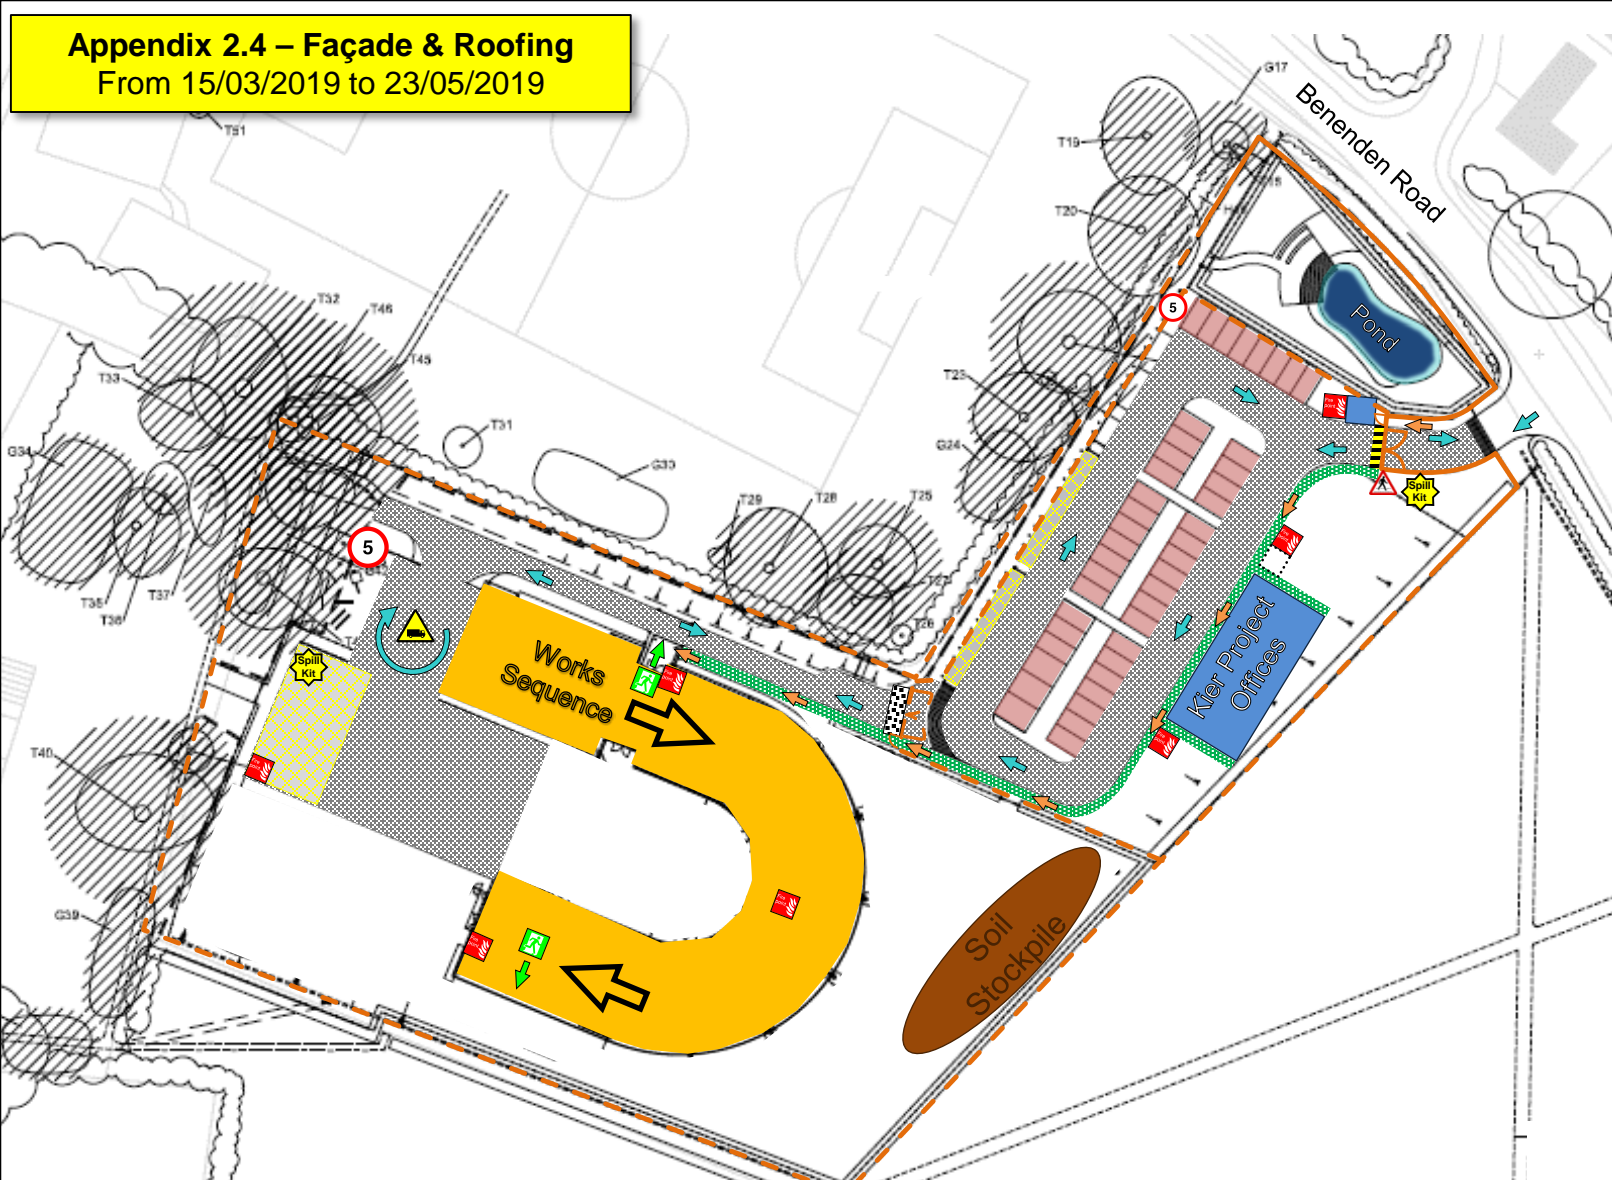


# Appendix 2.4 – Façade & Roofing

From 15/03/2019 to 23/05/2019



-  = Solid Hoarding
-  = Heras Fencing
-  = Project Offices
-  = Site Pedestrian Route
-  = Site Vehicle Route
-  = Site Pedestrian Access to Works Area
-  = Pedestrian Crossing Point
-  = Site Speed Limit
-  = First Aid (Available in Kier Project Offices)
-  = Fire Exits (Must be kept clear at all times)
-  = Spill Kit Locations
-  = Moving Plant & Vehicles
-  = Fire Points
-  = Site Parking (43no)
-  = Material Storage Areas
-  = Wheel Wash



## Activities

- Install clay tiled, green & standing seam roof finishes
- Complete brick & blockwork, cladding, render, external windows & doors installation
- Strike scaffold

Received - 26 September 2018  
Planning Applications Group



**Benenden C of E  
Primary School**

**Draft Proposed Site  
Wide Fire Plan &  
Traffic Plan**

Appendix 2.4 – Façade & Roofing  
Revision - Draft 23.05.18